


KEY TO PROFILES	
BASELINE	SHEET NOS.

Revisions:		
No.	Date	Description
△		

Sheet Title:  
**ANTIS TOWNSHIP  
MUNICIPAL FACILITY -  
STORMWATER AND  
FLOOR DRAIN MAPPING**

PROJECT NO.	90-0018.545
DRAWN BY:	AMG
DESIGNED BY:	BDS
CHECKED BY:	CDS
SCALE:	1" = 20'
Drawing:	

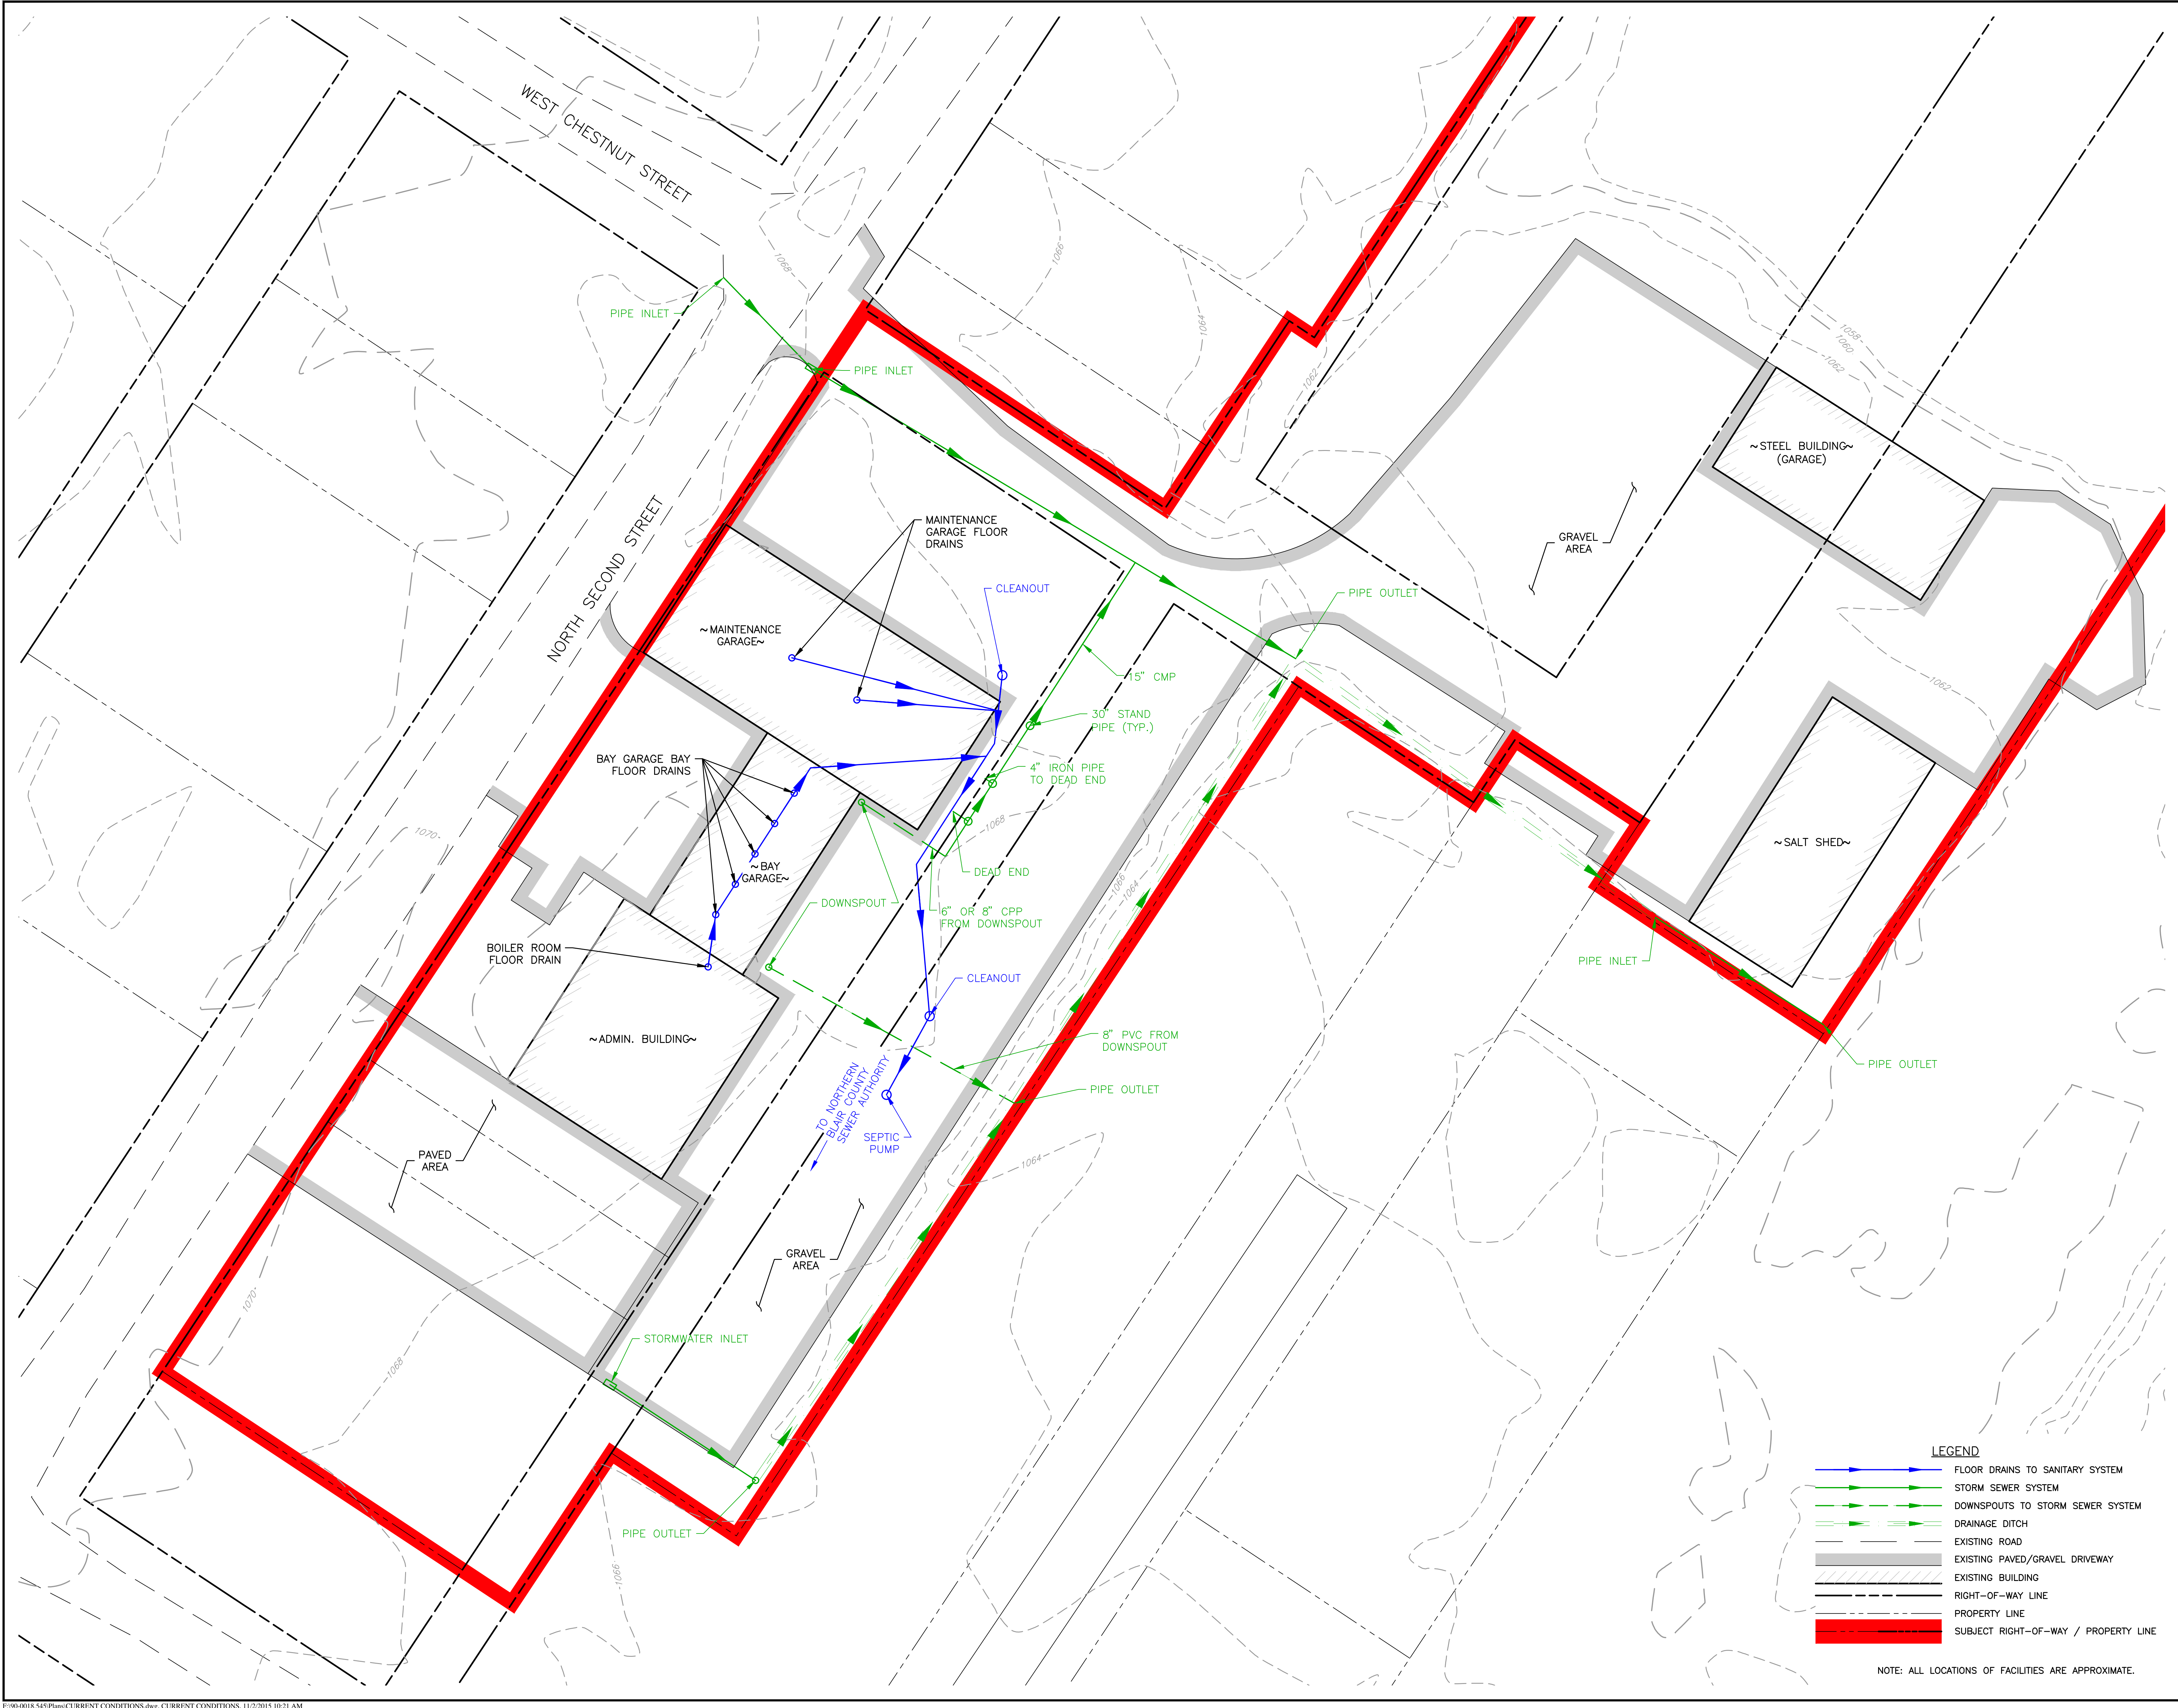

**LEGEND**

- FLOOR DRAINS TO SANITARY SYSTEM
- STORM SEWER SYSTEM
- DOWNSPOUTS TO STORM SEWER SYSTEM
- DRAINAGE DITCH
- EXISTING ROAD
- EXISTING PAVED/GRAVEL DRIVEWAY
- EXISTING BUILDING
- RIGHT-OF-WAY LINE
- PROPERTY LINE
- SUBJECT RIGHT-OF-WAY / PROPERTY LINE

NOTE: ALL LOCATIONS OF FACILITIES ARE APPROXIMATE.

Copyright © 2015 by Stiffler, McGraw & Associates, Inc. All rights reserved. This drawing is the property of Stiffler, McGraw & Associates, Inc. and may be reproduced or distributed in any form or by any means without the prior written permission of Stiffler, McGraw & Associates, Inc.